


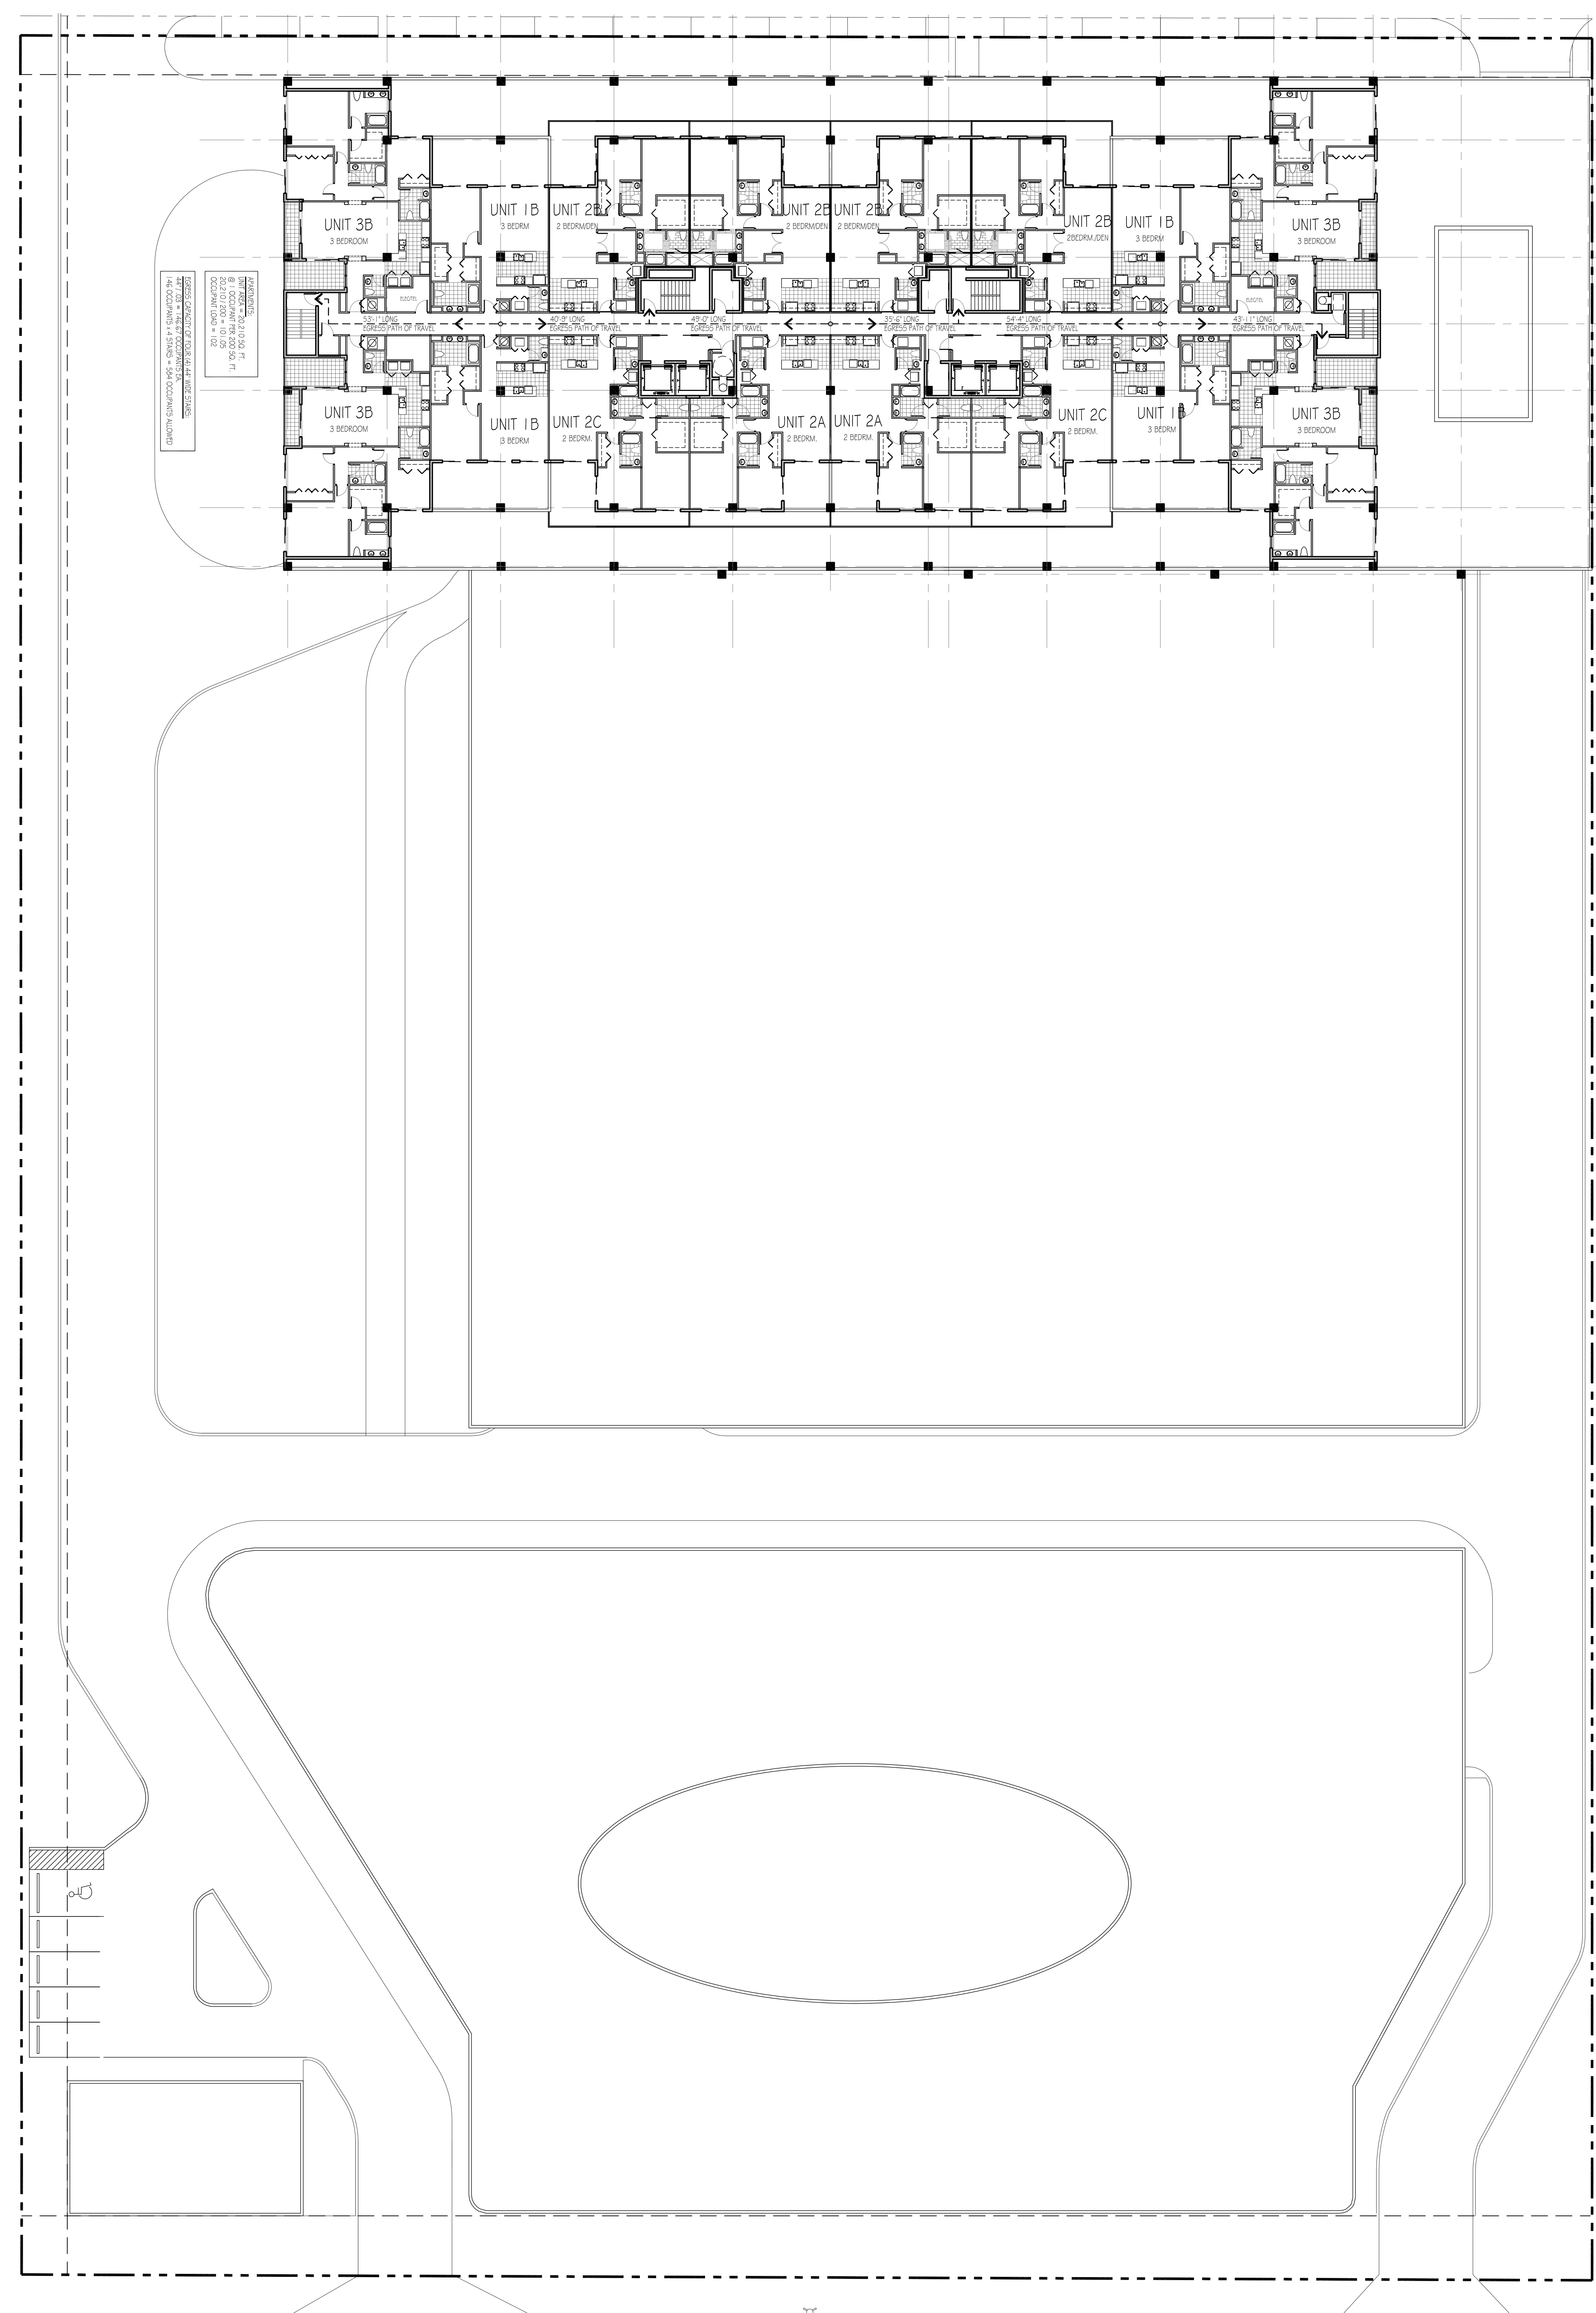


9TH -16TH FLOOR PLAN



TRAVELING
20'2 1/2" LONG
8'1\"/>

Developed by Beacon Investment Properties LLC Design by Bernello, Aemil and Partners, Inc. Architecture - Engineering - Planning - Interior Design - Landscape Architecture

OASIS
HALLANDALE BEACH

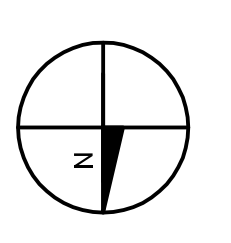

SCALE : 1/16" = 1'-0"

Date: March 5th, 2008
Large Scale final submitted: April 3, 2008

A7