



ISSUED FOR:  
DRC  
BIDS  
PERMIT  
CONSTRUCTION  
SEAL

PROJECT TITLE  
**HALLANDALE BEACH FIRE STATION 7 & EOC FACILITY**

111 FOSTER ROAD  
HALLANDALE BEACH, FL  
33009

NUM.	DESCRIPTION	DATE
3	Revision 3	07-10-15
4	Addendum	09/14/15


THESE DRAWINGS ARE PREPARED PER ESTABLISHED INDUSTRY STANDARDS AND REPRESENT THE ARCHITECT AND ENGINEERS DESIGN CONCEPT. THEY ARE NOT INTENDED TO PROVIDE EVERY DETAIL OR CONDITION REQUIRED TO CONSTRUCT THE BUILDING. THE CONTRACTOR THROUGH SUBMITTALS AND OTHER COORDINATION EFFORTS IS FULLY RESPONSIBLE FOR PROVIDING A COMPLETE AND OPERATIONAL BUILDING WHETHER INDICATED ON THE PLANS OR NOT.

DRAWING TITLE  
**ROOF FRAMING PLAN**

DATE  
04-01-2015  
DRAWN BY  
NM  
JOB NUMBER  
140403  
DRAWING NUMBER

**S1.3**

THIS DOCUMENT IS THE PROPERTY OF CURRIE SOWARDS AGUILA ARCHITECTS INC. ALL RIGHTS ARE RESERVED. ANY POSSESSION, REPRODUCTION OR OTHER USE OF THIS DOCUMENT, WITHOUT THE WRITTEN CONSENT OF CURRIE SOWARDS AGUILA ARCHITECTS INC., IS PROHIBITED.  
9/16/2015 11:09:04 AM

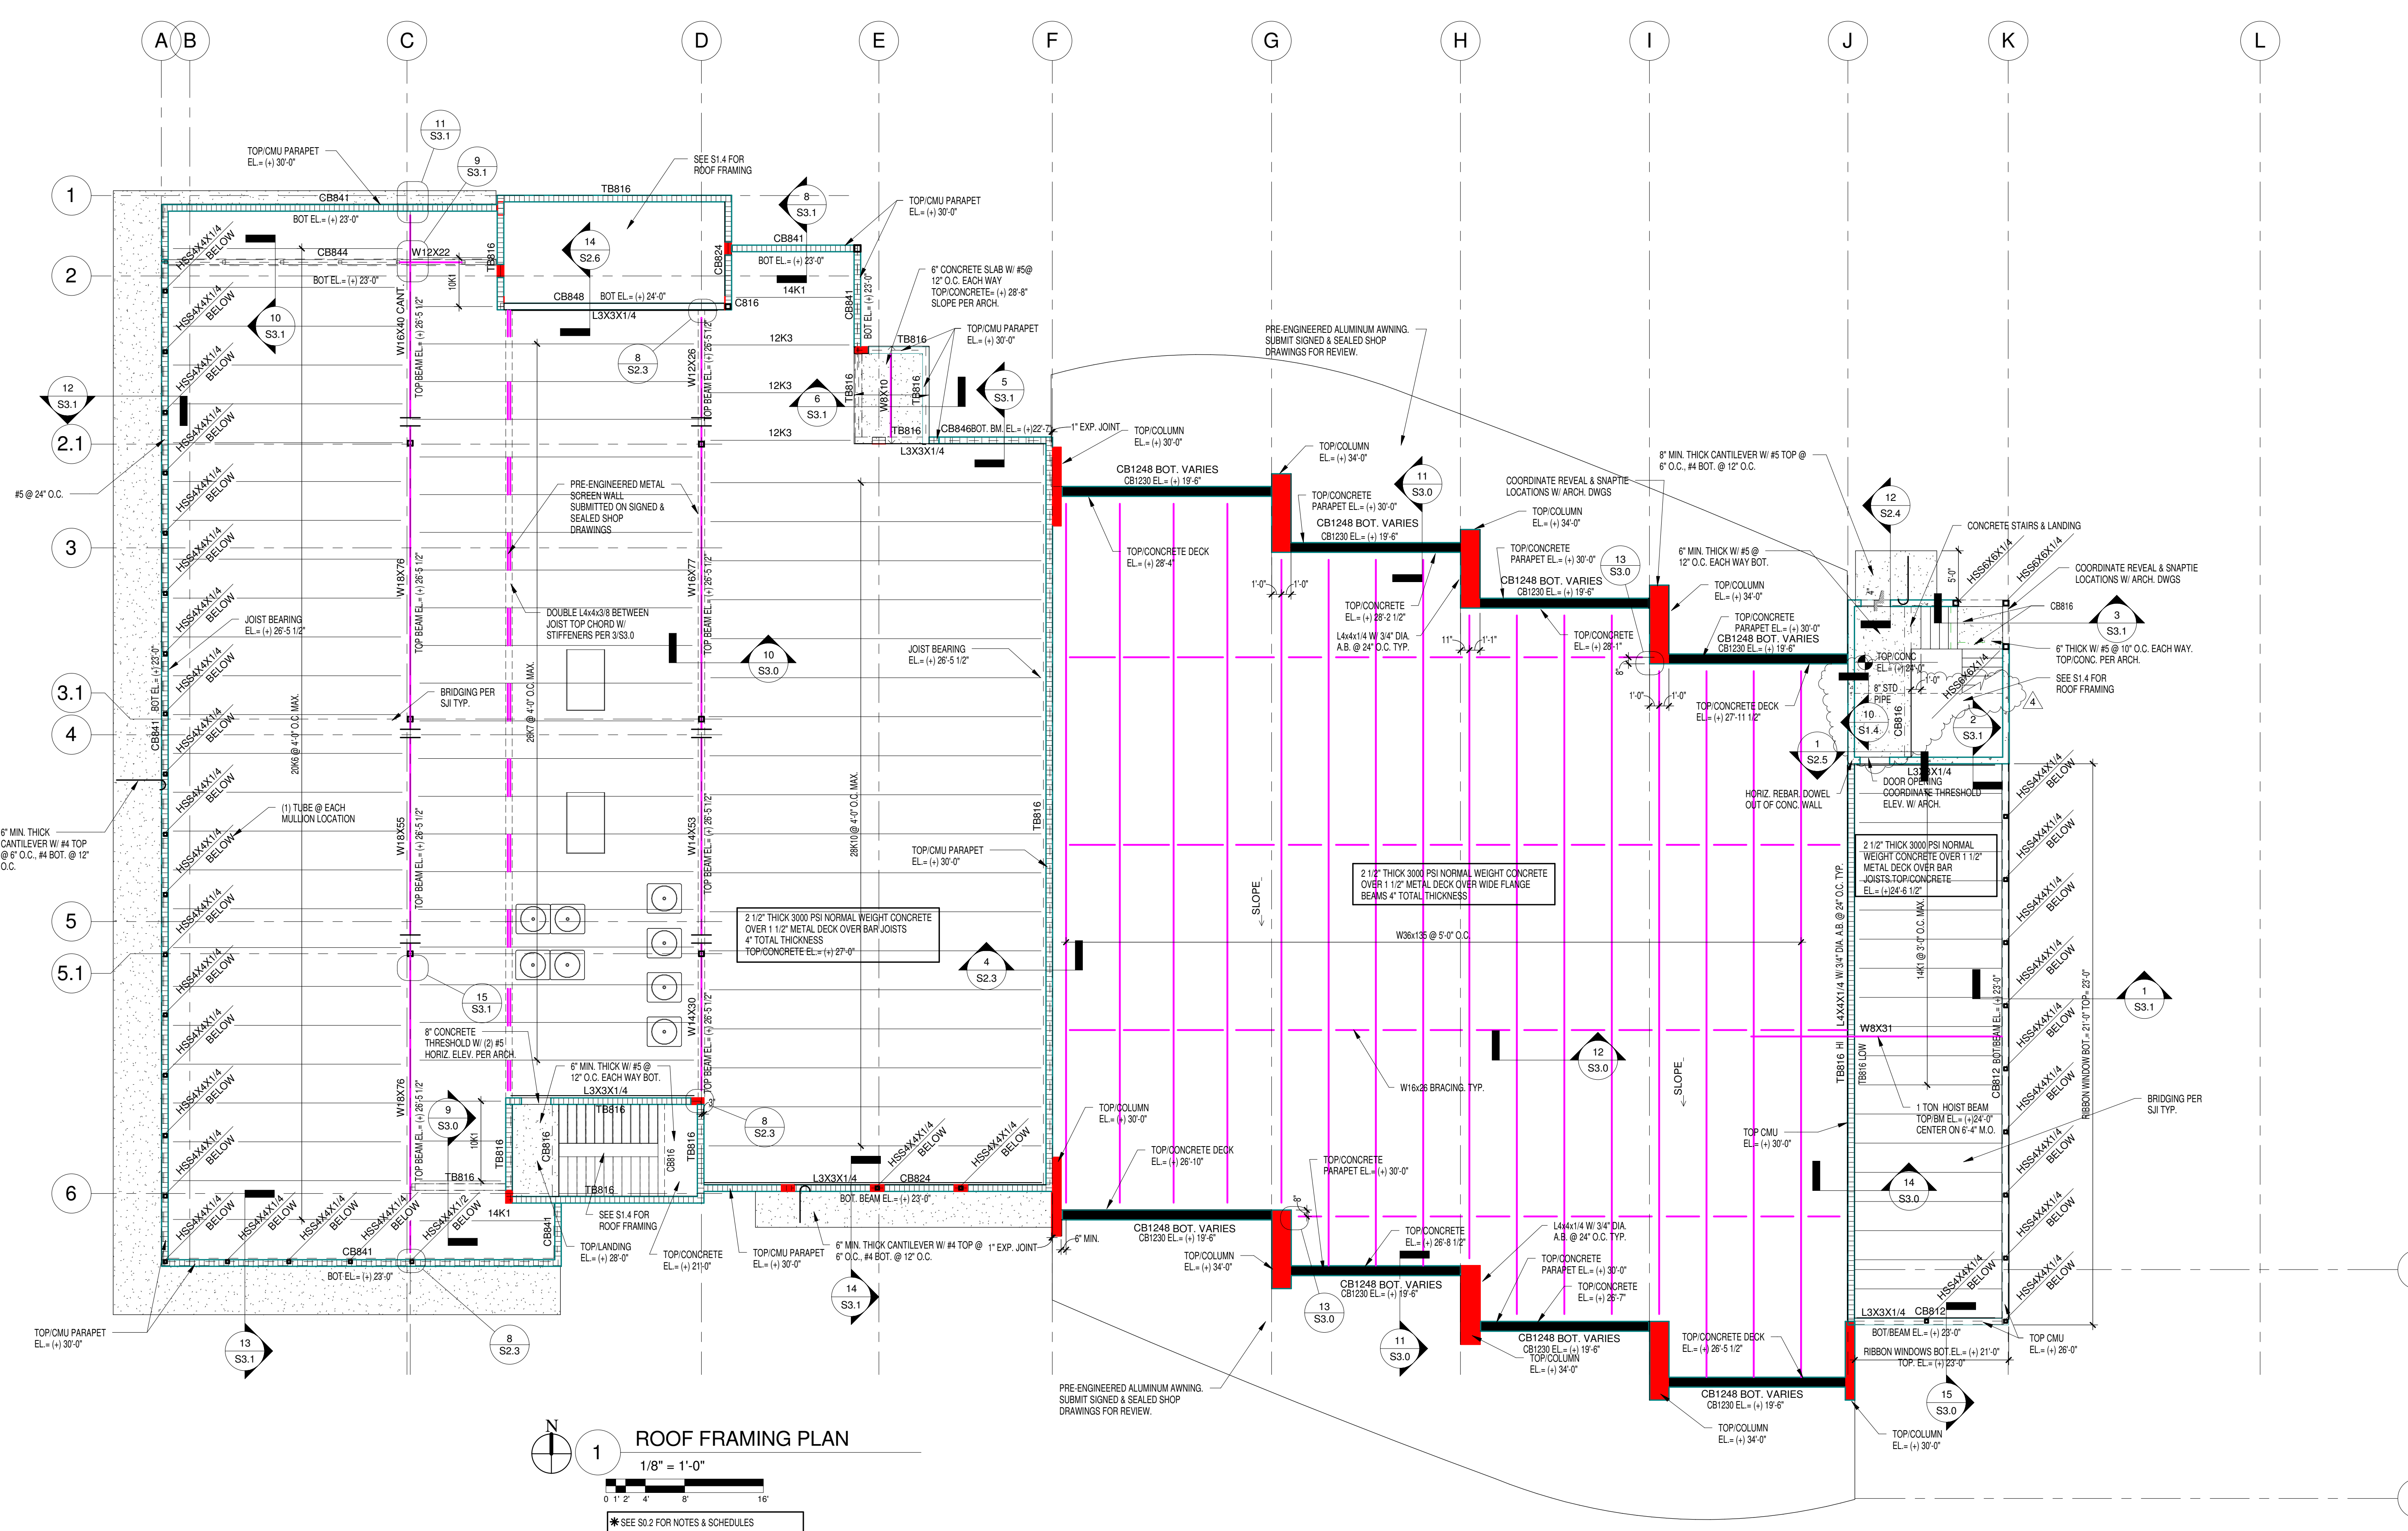

BID SET 07-24-2015