


RFP # FY 2021-2022-005 BEST USE OF FOSTER PARK COMMUNITY CENTER

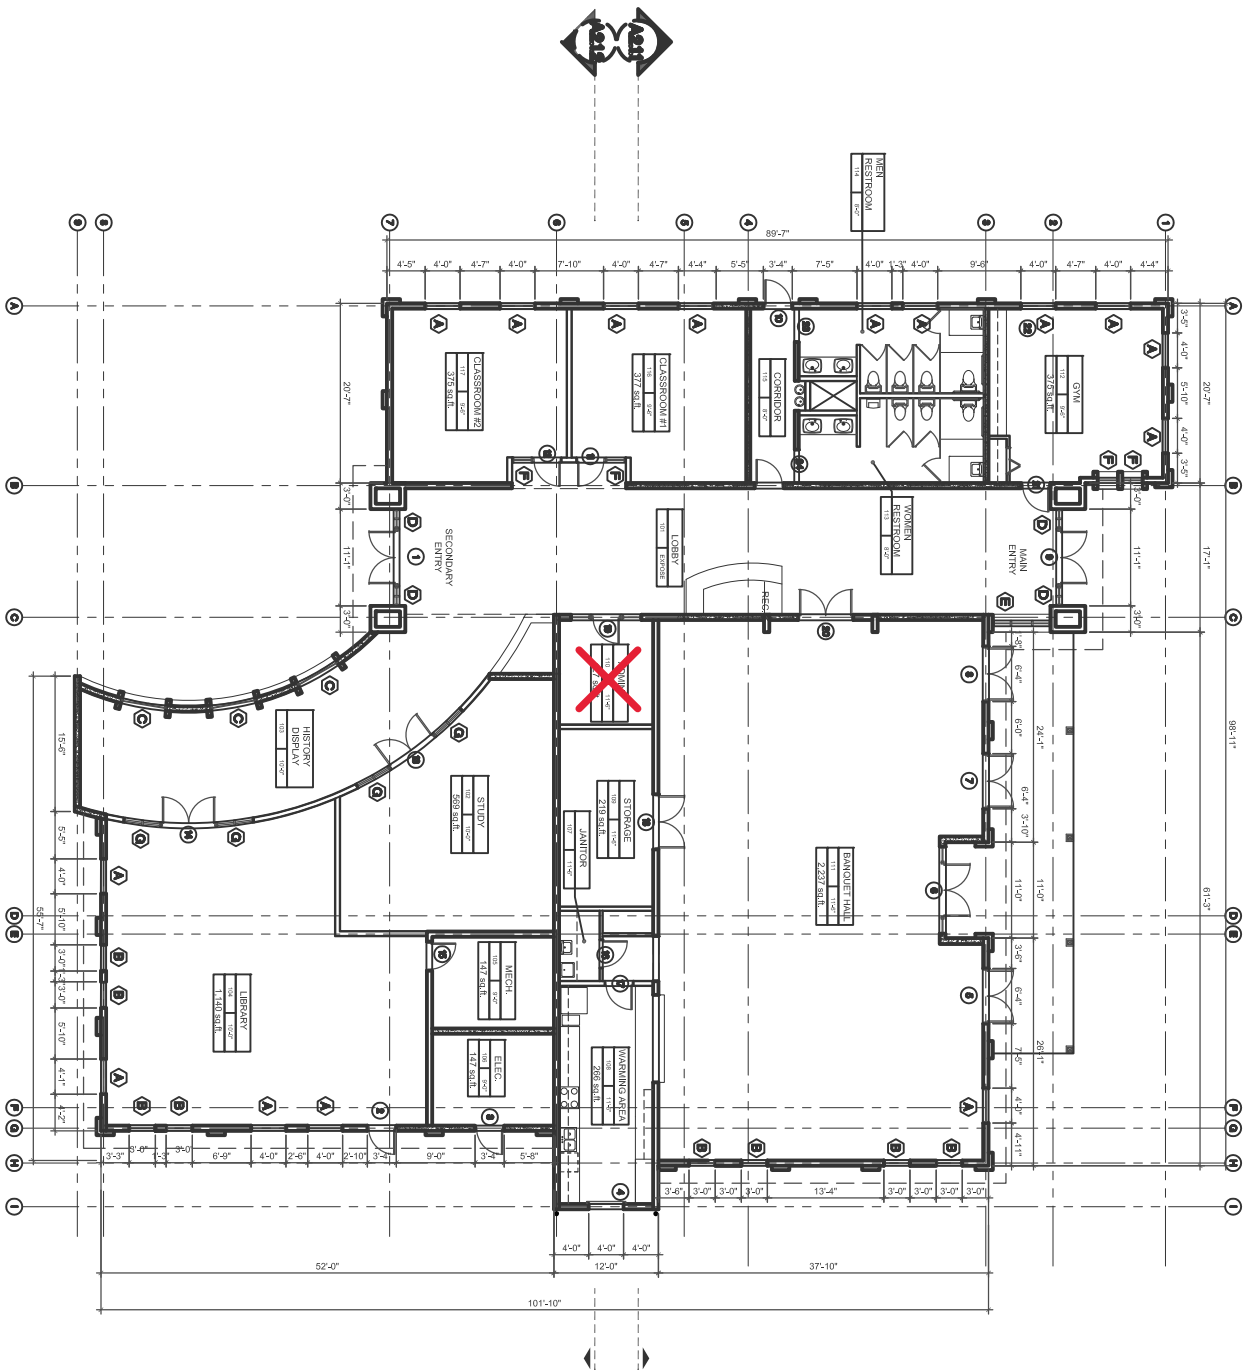

FLOOR PLAN
SCALE: 1/8" = 1'-0"

SHEET TITLE:
FLOORPLAN

SHEET NO.:
A101

FOSTER PARK

The Tamara Peacock Company
Architects

1263 East Las Olas Boulevard
Suite 202 Fort Lauderdale, Florida 33301 (954) 728-8000

REV.	DATE	ISSUE FOR:

TAMARA PEACOCK ARCHITECTS, P.A.
1263 EAST LAS OLAS BOULEVARD, SUITE 202
FORT LAUDERDALE, FLORIDA 33301
(954) 728-8000
WWW.TAMARAPEACOCKARCHITECTS.COM