


PROPOSED R.O.W. SECTION TYPICAL NORTH AND SOUTH BOUND
AREA NORTH OF GUARD HOUSE
SCALE: N.T.S.

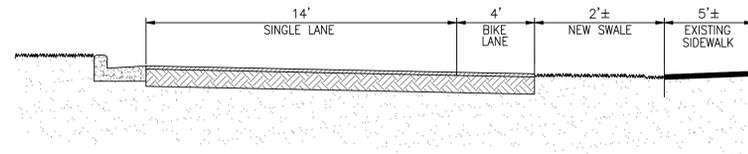

LEGEND

- 4' BIKE LANE
- NEW SWALE AREA

Revisions
No./By/Remarks/Approved

CADD File: _____ Pg. _____
Field Bk. No. _____
Project No. _____

M.R. _____ //
Drawn by _____ Date _____

R.L. _____ //
Chk'd by _____ Date _____

Aprv'd by _____ Date _____


The City of
**HALLANDALE
BEACH**
DEPARTMENTS OF PUBLIC WORKS,
UTILITIES, AND ENGINEERING

CITY MANAGER
MARK ANTONIO

DIRECTOR OF UTILITIES
AND ENGINEERING
HECTOR CASTRO, P.E.

CITY ENGINEER
RICHARD LABINSKY, P.E.

LAYNE BLVD.
SIDEWALK
&
BIKE LANE
CONCEPT

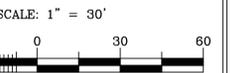

CITY ENGINEER
RICHARD LABINSKY, P.E.

P.E. LICENSE #34866

Index
File No.

Sheet No. 5 of 5