




Revisions
No./By/Remarks/Approved

CADD File:
Field Bk. No. Pg.
Project No.

M.R. //
Drawn by Date

R.L. //
Chk'd by Date

Apr'd by Date

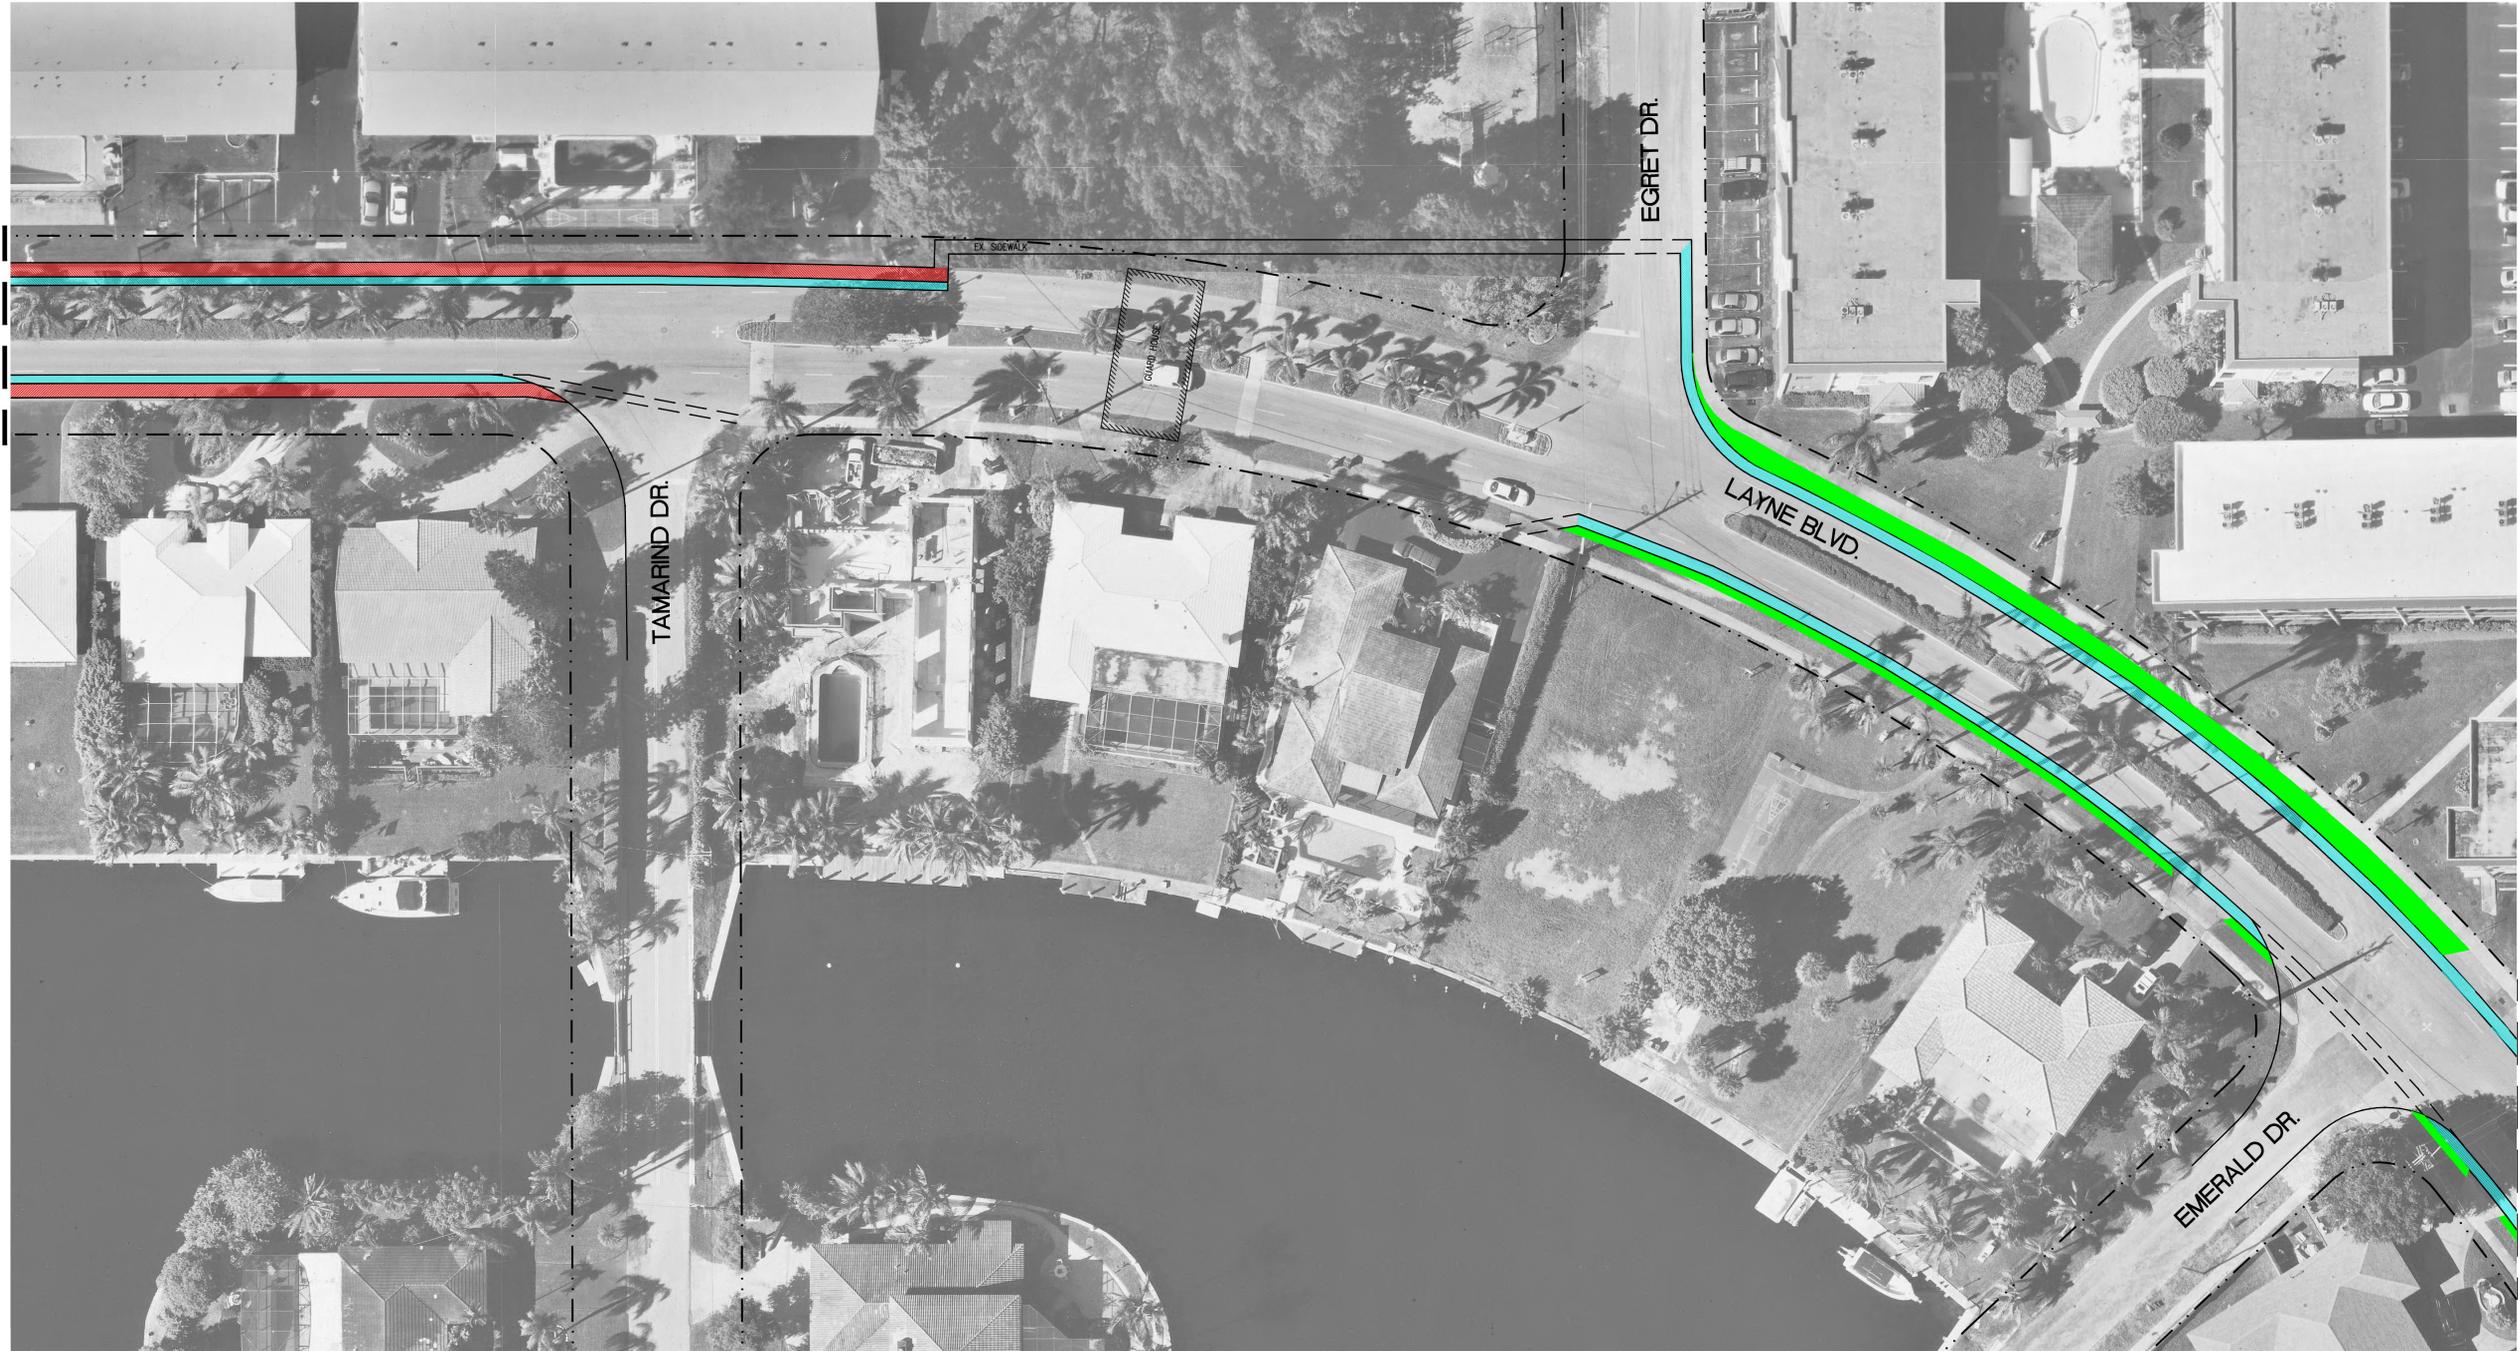

PROPOSED R.O.W. SECTION TYPICAL NORTH AND SOUTH BOUND
AREA SOUTH OF GUARD HOUSE
SCALE: N.T.S.

PROPOSED R.O.W. SECTION TYPICAL NORTH AND SOUTH BOUND
AREA NORTH OF GUARD HOUSE
SCALE: N.T.S.

LEGEND

- 3' BIKE LANE SOUTH OF GUARD HOUSE
- 4' BIKE LANE NORTH OF GUARD HOUSE
- 5' SIDEWALK
- NEW SWALE AREA




The City of
**HALLANDALE
BEACH**
DEPARTMENTS OF PUBLIC WORKS,
UTILITIES, AND ENGINEERING

CITY MANAGER
MARK ANTONIO

DIRECTOR OF UTILITIES
AND ENGINEERING
HECTOR CASTRO, P.E.

CITY ENGINEER
RICHARD LABINSKY, P.E.

LAYNE BLVD.
SIDEWALK
&
BIKE LANE
CONCEPT

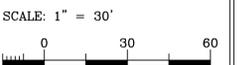

CITY ENGINEER
RICHARD LABINSKY, P.E.

P.E. LICENSE #34866

Index
File No.

Sheet No. 3 of 5