


PROPOSED R.O.W. SECTION TYPICAL NORTH AND SOUTH BOUND  
AREA NORTH OF GUARD HOUSE  
SCALE: N.T.S.

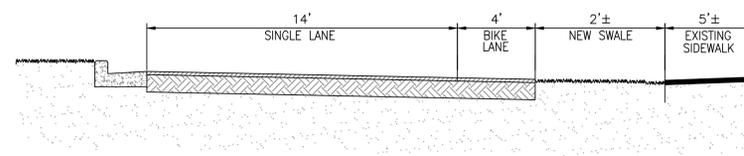

**LEGEND**  
4' BIKE LANE  
NEW SWALE AREA

**Revisions**  
No./By/Remarks/Approved

CADD File:  
Field Bk. No. Pg.  
Project No.

M.R. //  
Drawn by Date

R.L. //  
Chk'd by Date

Aprv'd by Date


The City of  
**HALLANDALE  
BEACH**  
DEPARTMENTS OF PUBLIC WORKS,  
UTILITIES, AND ENGINEERING

CITY MANAGER  
MARK ANTONIO

DIRECTOR OF UTILITIES  
AND ENGINEERING  
HECTOR CASTRO, P.E.

CITY ENGINEER  
RICHARD LABINSKY, P.E.

**LAYNE BLVD.  
SIDEWALK  
&  
BIKE LANE  
CONCEPT**

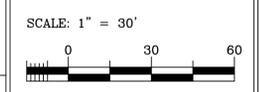

CITY ENGINEER  
RICHARD LABINSKY, P.E.

P.E. LICENSE #34866

**Index**  
File No.

Sheet No. 4 of 5